


 AVAILABLE PARKING
 ACCESS @ DOOR #3
 DISTRIBUTION INSIDE DOOR #3



Facilities Department
 800 South 24th Street
 Lincoln, NE 68510
 (402) 436-1072




A1 SITE PLAN
 Scale: NONE

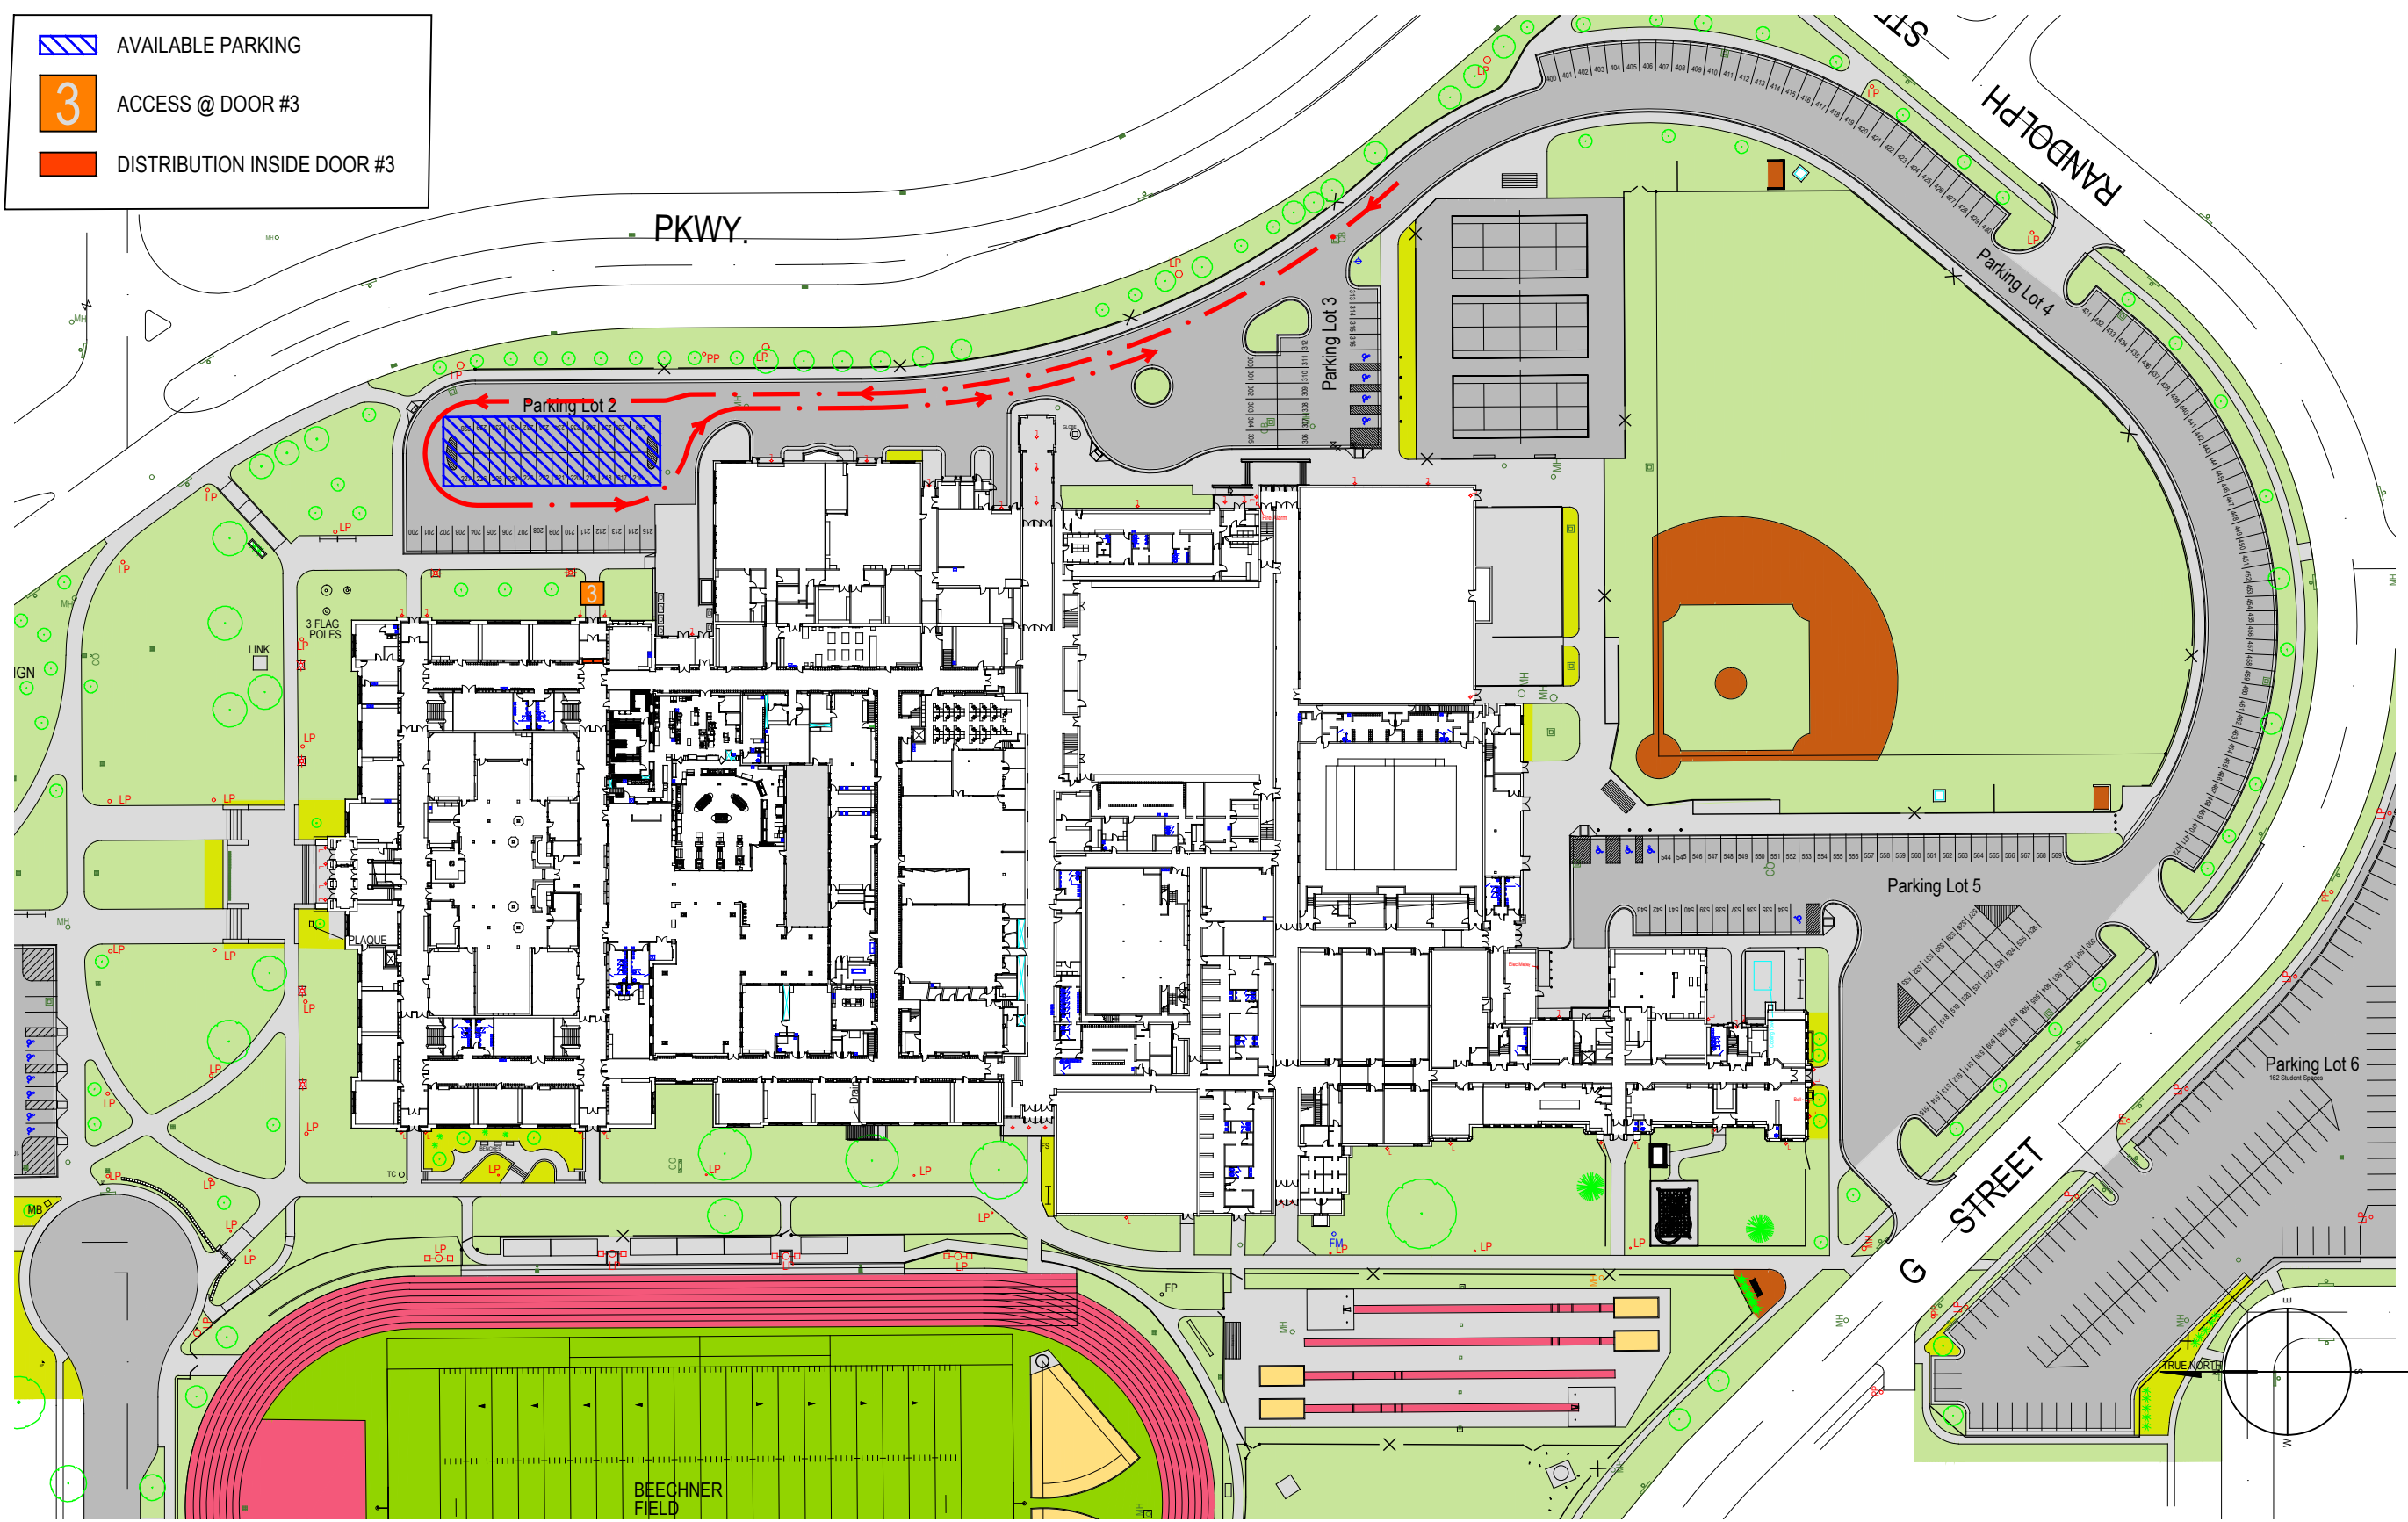
C:\Users\kneilms\Desktop\Food Distribution\Fall 2020\301 PLT.dwg : lironBigBertha : August 20, 2020 : Kevin Nelms


Title: Site Plan
Location: Lincoln High School
 2229 J Street
 Lincoln, Nebraska 68510
 (402) 436-1301


Drawn By: Randy Reinhart
Checked By:
Building No.: 301
Work Order No.:
Date: 08/27/19
Sheet Title: Site Plan
Drawing No.: PLT-01
Sheet No.: 1 of 1

C:\Users\kneilms\Desktop\Food Distribution\Fall 2020\301 PLT.dwg : \lion\BigBertha : August 20, 2020 : Kevin Nelms

 AVAILABLE PARKING

 ACCESS @ DOOR #3

 DISTRIBUTION INSIDE DOOR #3

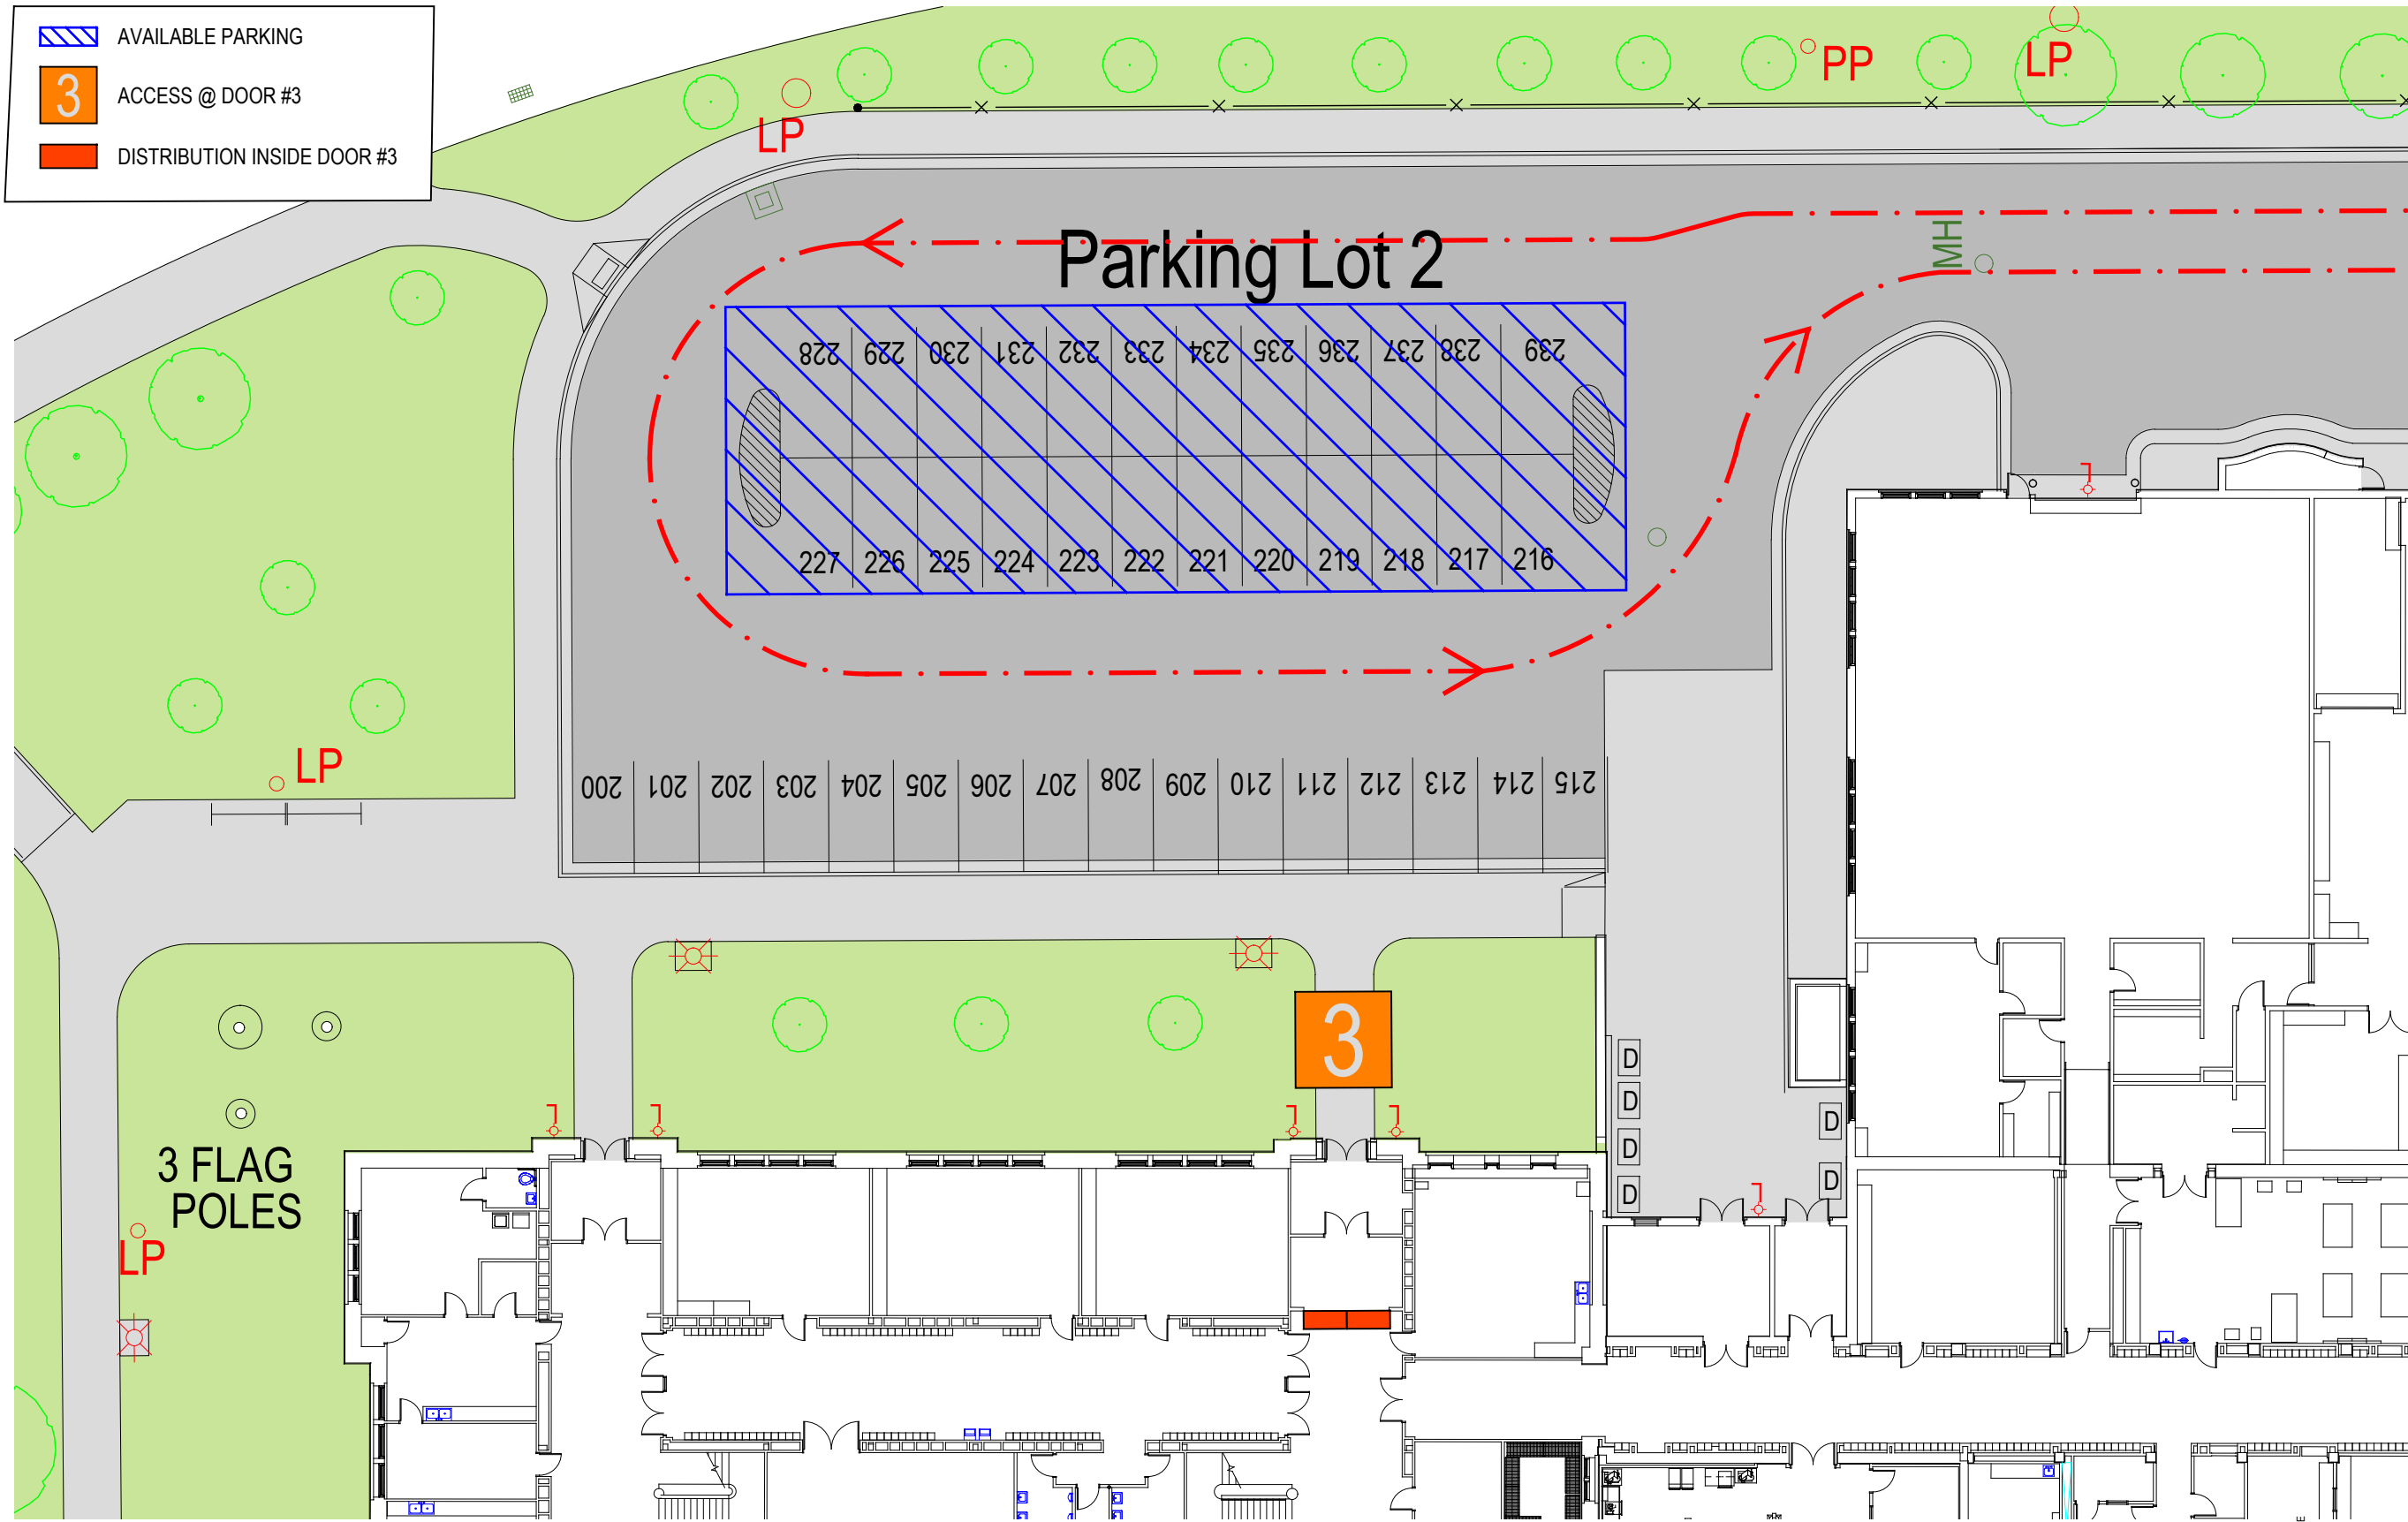

A1 SITE PLAN
Scale: NONE