


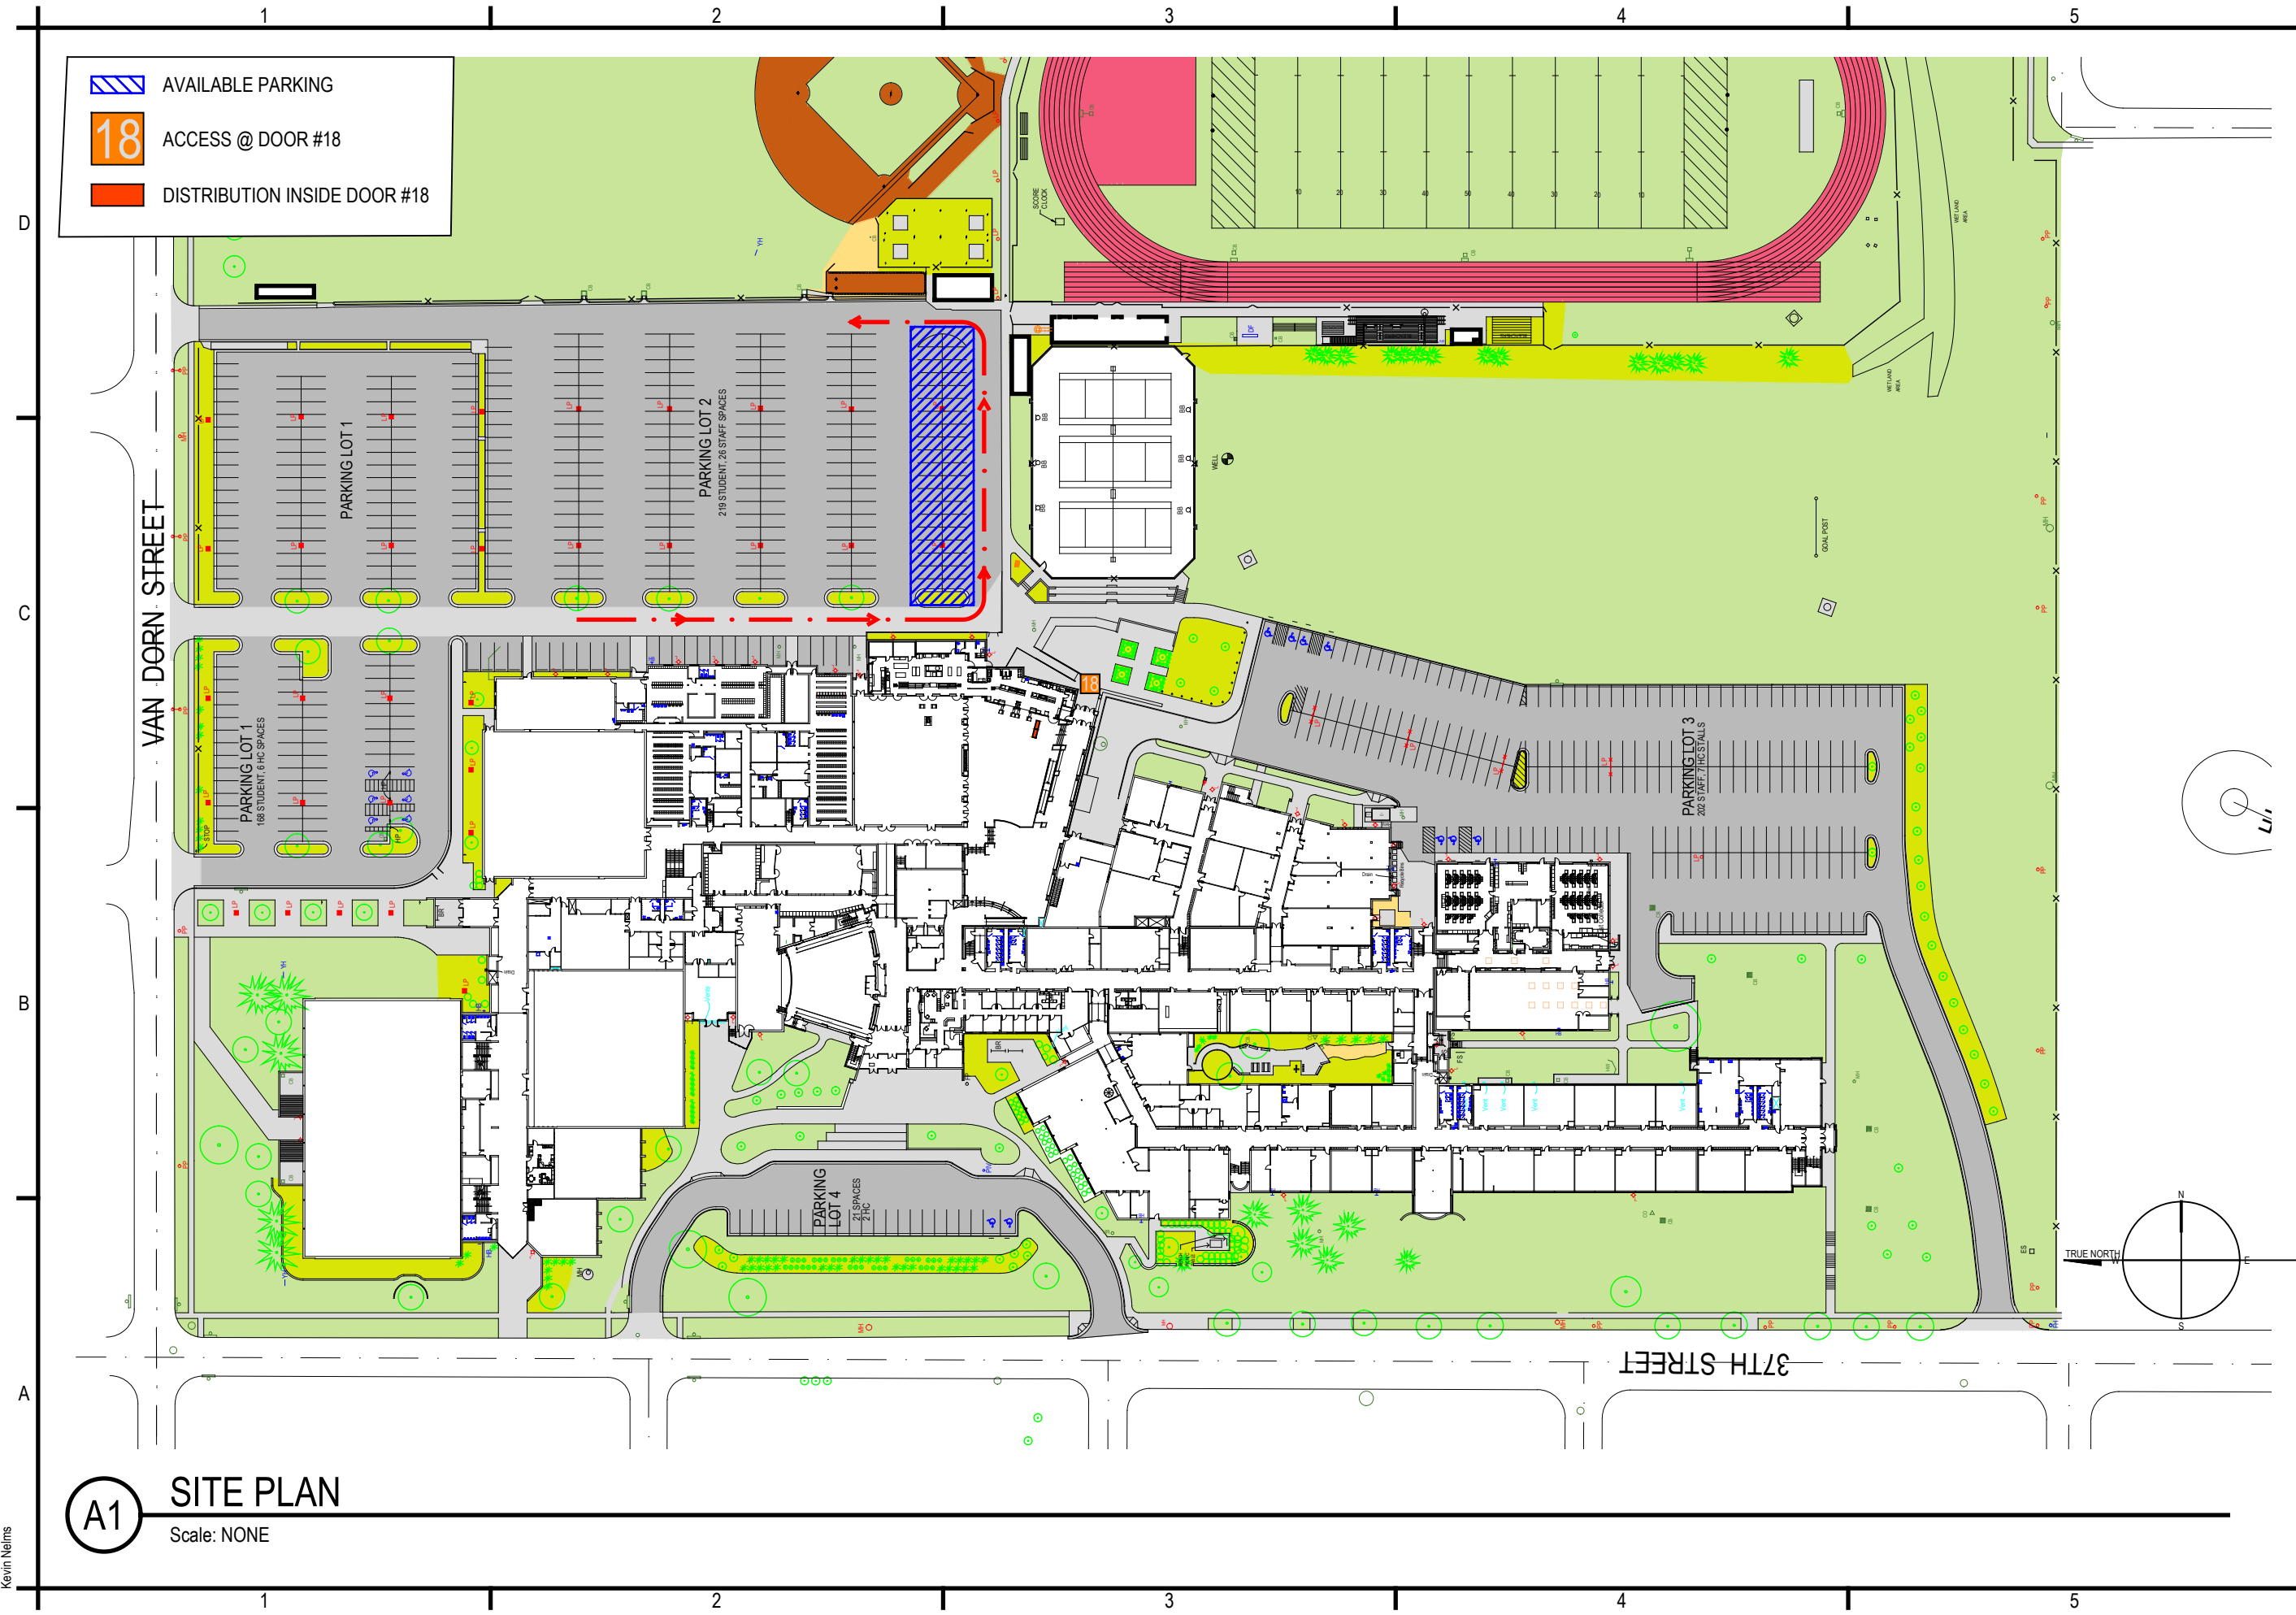


U:\000_District Projects\Misc_Bldg_Plans\Food Distribution\Fal 2020\304PLT.dwg \Iron\BigBertha : August 20, 2020 : Kevin Nelms




 AVAILABLE PARKING
 ACCESS @ DOOR #18
 DISTRIBUTION INSIDE DOOR #18



A1 **SITE PLAN**
 Scale: NONE


Title:	Site Plan
Location:	Southeast High School 2930 S 37th St. Lincoln, Nebraska 68506 (402) 436-1304
Drawn By:	Randy Reinhart
Checked By:	
Building No.:	304
Work Order No.:	
Date:	06/12/18
Sheet Title:	Site Plan
Drawing No.:	PLT-01
Sheet No.:	1 of 1

U:\000_District Projects\Misc_Bldg_Plans\Food Distribution\Fall 2020\304PLT.dwg - IronBigBertha - August 20, 2020 - Kevin Nelms

 AVAILABLE PARKING
 ACCESS @ DOOR #18
 DISTRIBUTION INSIDE DOOR #18



A1 **SITE PLAN**
Scale: NONE

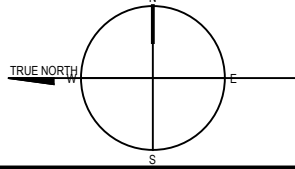

Title: Site Plan
Location: Southeast High School
 2930 S 37th St.
 Lincoln, Nebraska 68506
 (402) 436-1304

Drawn By:	Randy Reinhart
Checked By:	
Building No.:	304
Work Order No.:	
Date:	06/12/18
Sheet Title:	Site Plan
Drawing No.:	PLT-01
Sheet No.:	1 of 1